
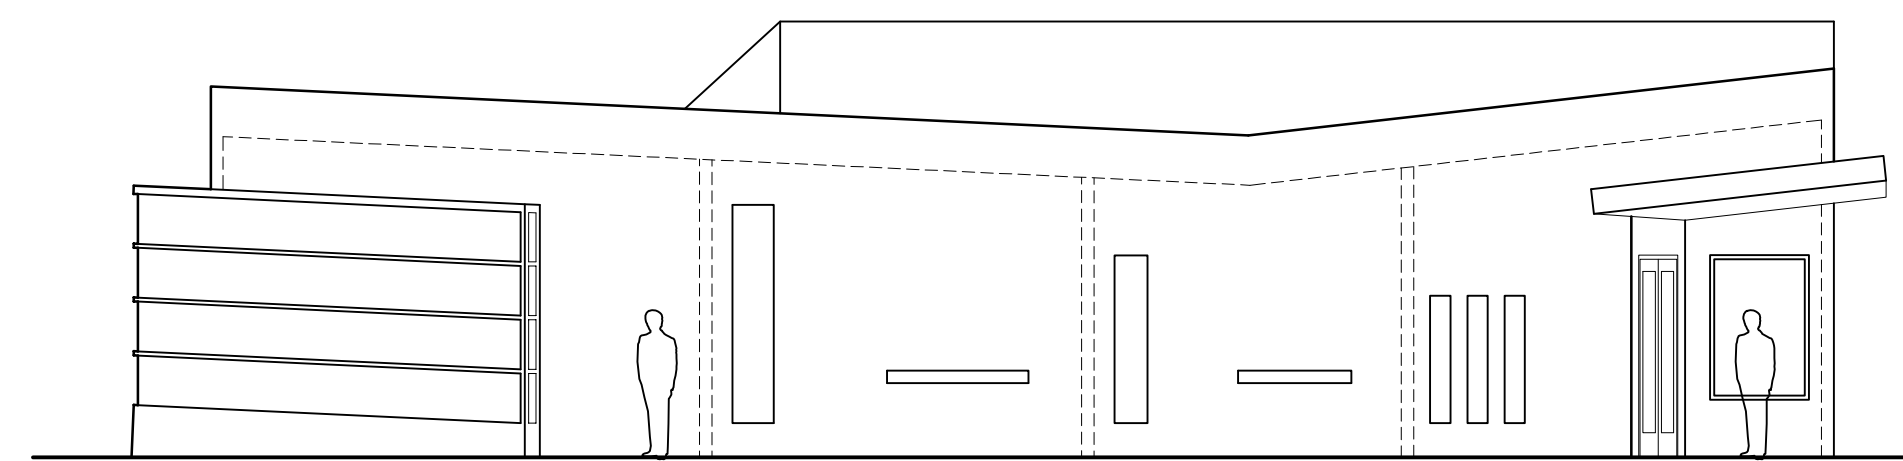



ADMINISTRATION BUILDING PLAN

SCALE: 1/8"=1'-0"

 


SOUTH ELEVATION

SCALE: 1/8"=1'-0"

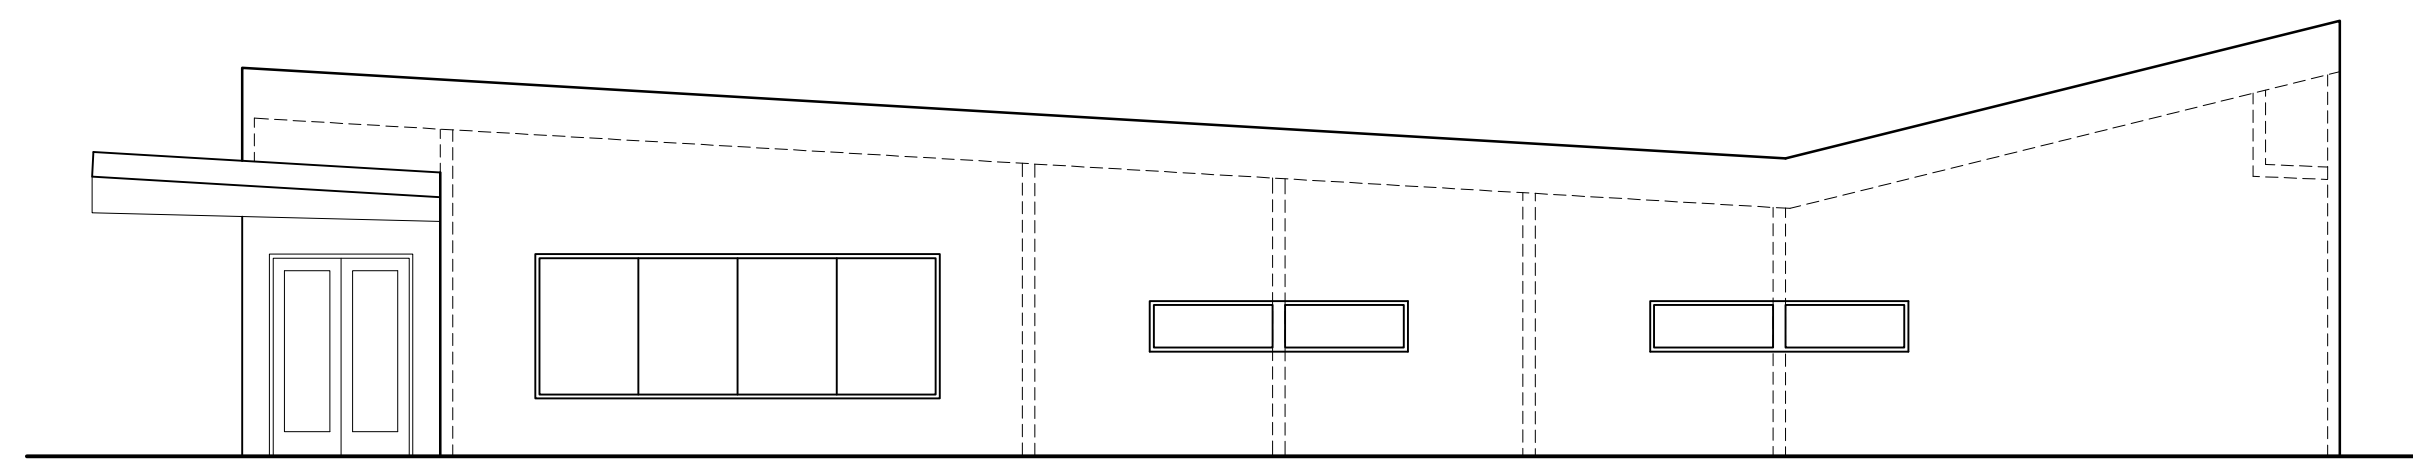


EAST ELEVATION

SCALE: 1/8"=1'-0"

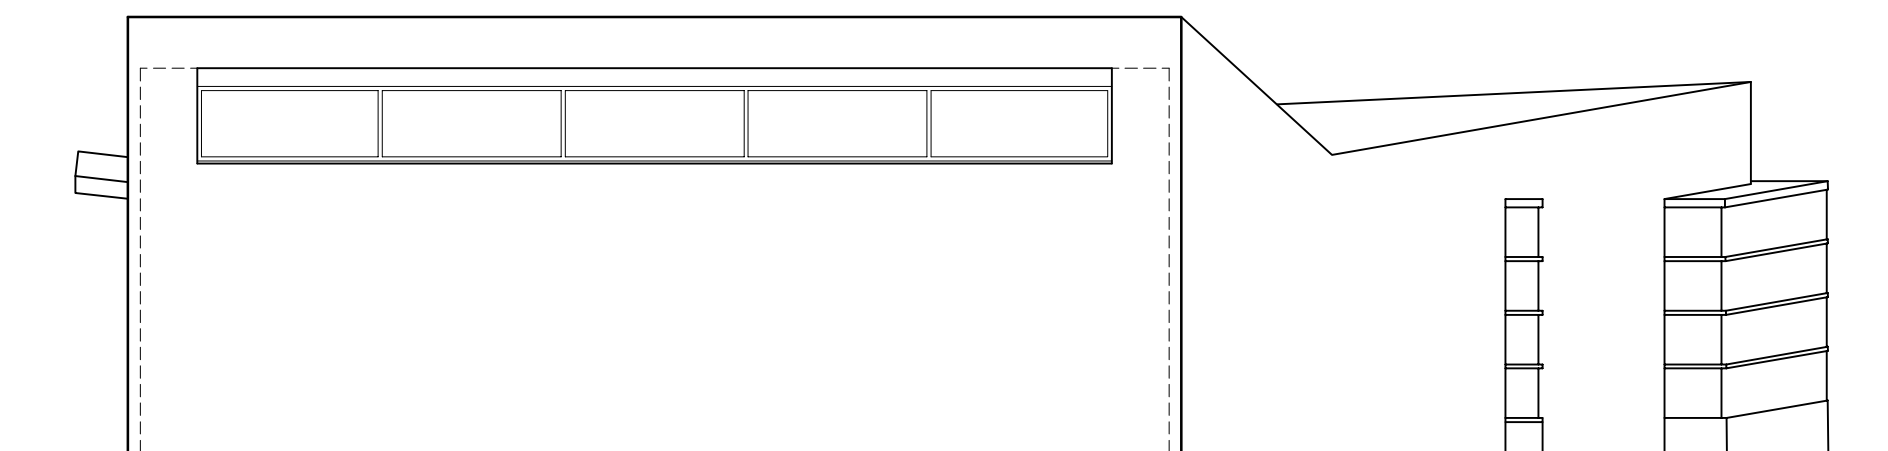

NORTH ELEVATION


SCALE: 1/8"=1'-0"

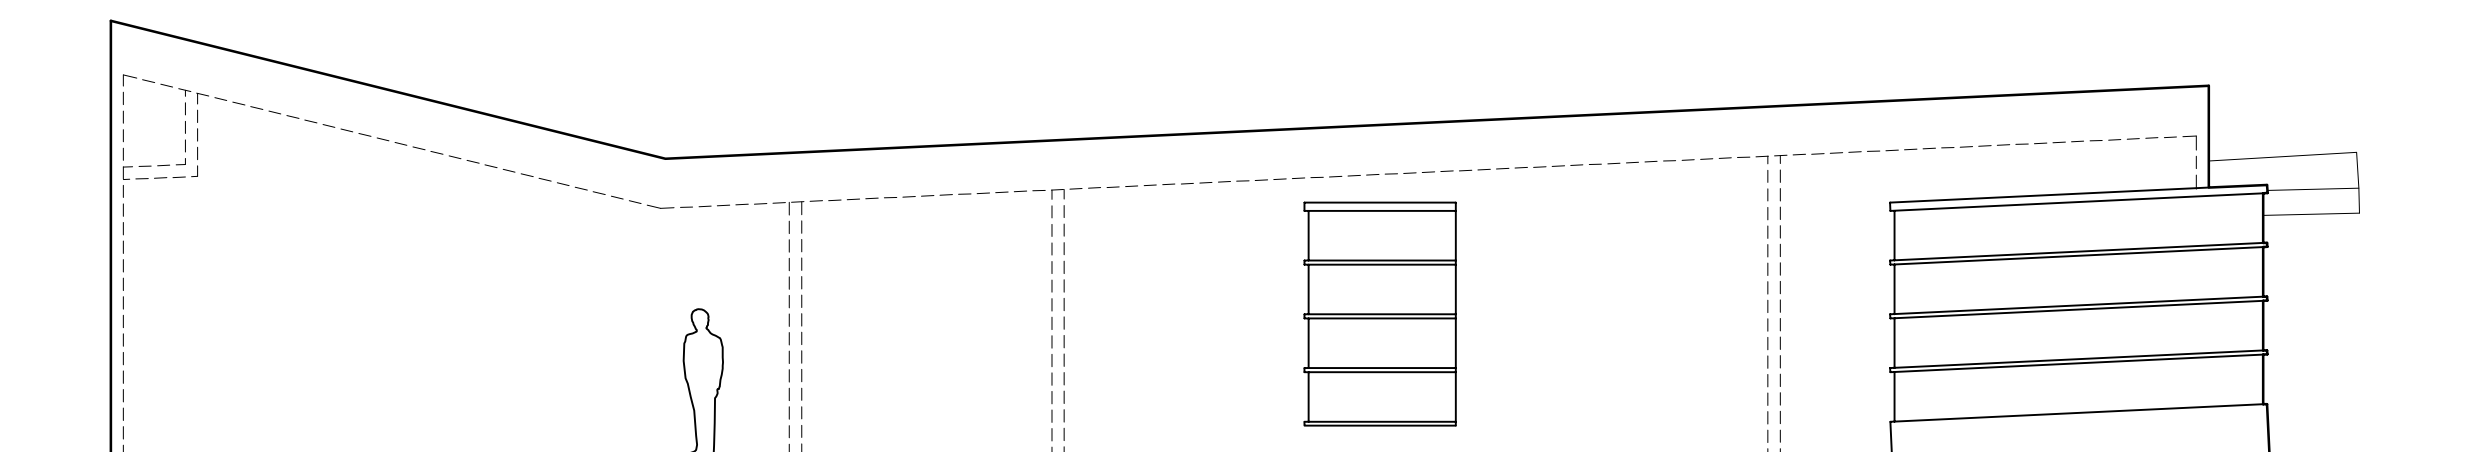

WEST ELEVATION

SCALE: 1/8"=1'-0"

a new site masterplan for
**MONTESSORI OF THE
 RIO GRANDE CHARTER SCHOOL**
 1650 Gabaldon Drive, NW
 Albuquerque, NM 87104

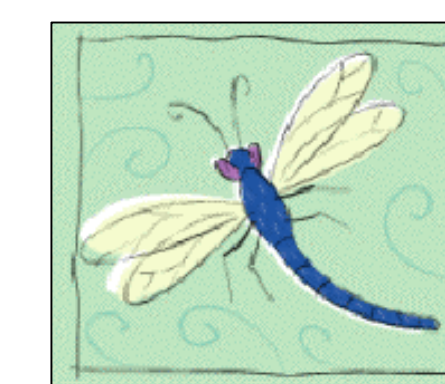

G. DONALD DUDLEY AIA

ARCHITECT

SIMMS TOWER STUDIO 850
 400 GOLD AVENUE SW
 ALBUQUERQUE, NEW MEXICO
 8 7 1 0 2
 TEL 505.243.8100
 FAX 505.243.8101

date:
 AUGUST 18, 2008

drawn by:
 GDD, RL

A-101

sequence no. of