
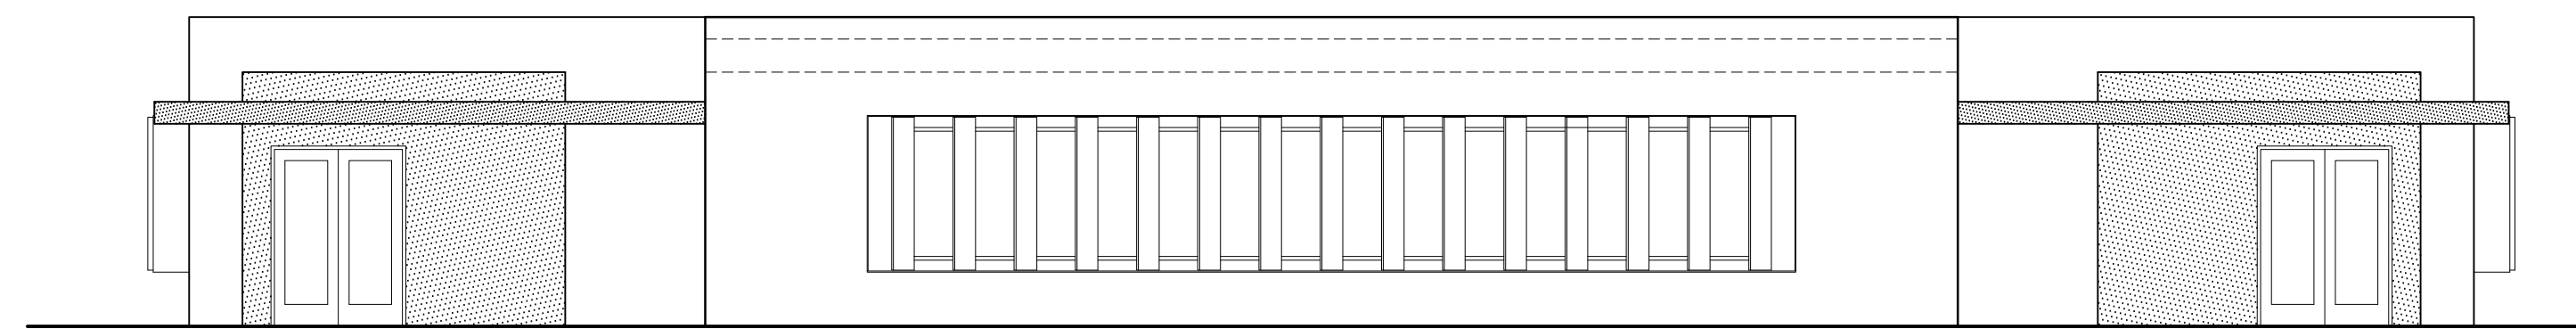



CLASSROOM BUILDING PLAN

SCALE: 1/8"=1'-0"

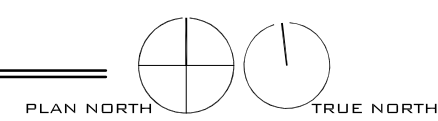


WEST ELEVATION

SCALE: 1/8"=1'-0"

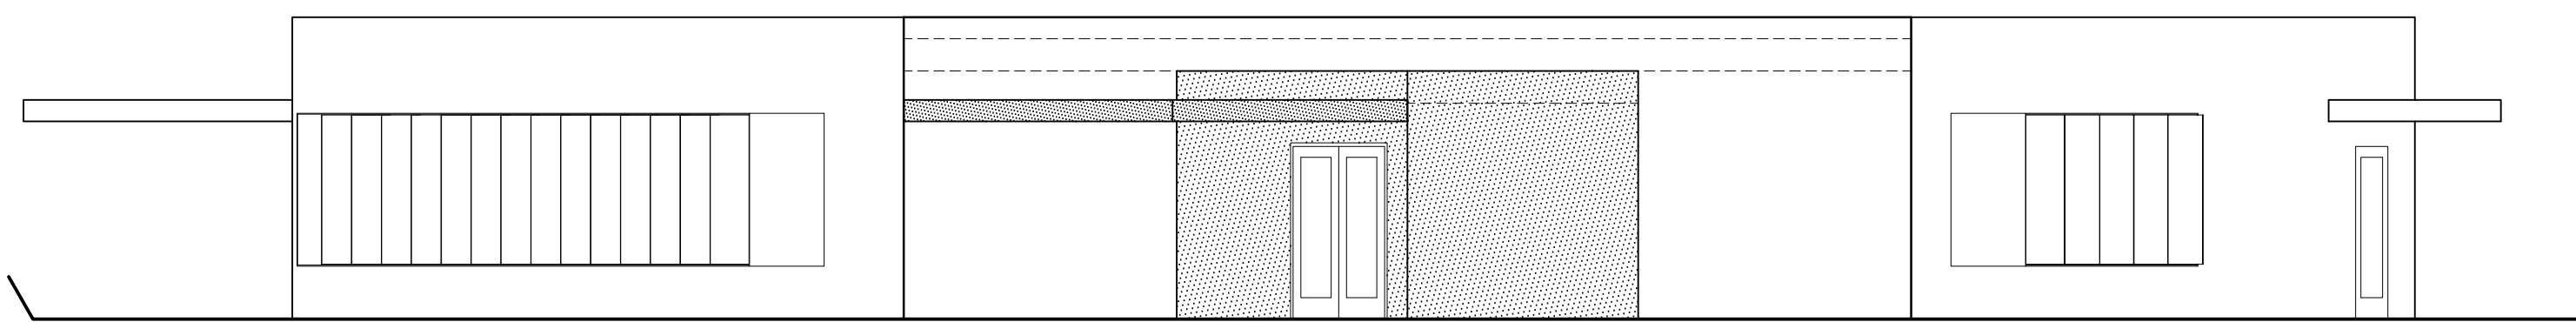


(NORTHWEST ELEVATION SIMILAR)
SOUTHWEST ELEVATION

SCALE: 1/8"=1'-0"

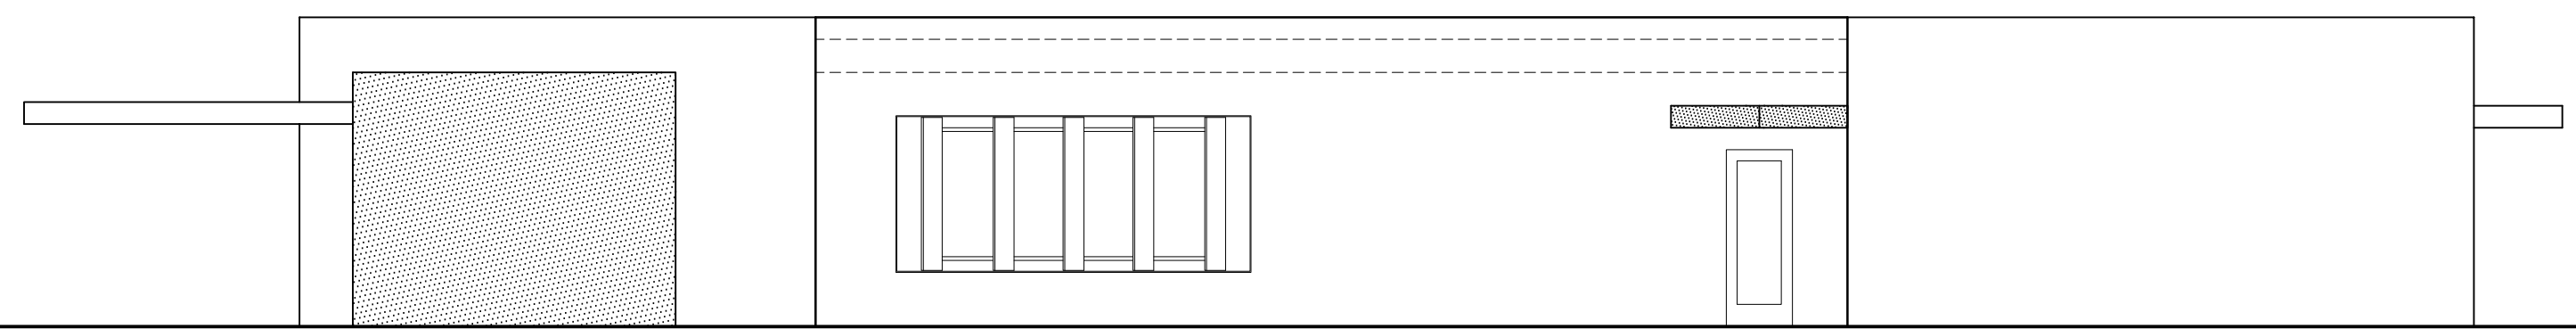

(NORTHEAST ELEVATION SIMILAR)
SOUTHEAST ELEVATION

SCALE: 1/8"=1'-0"

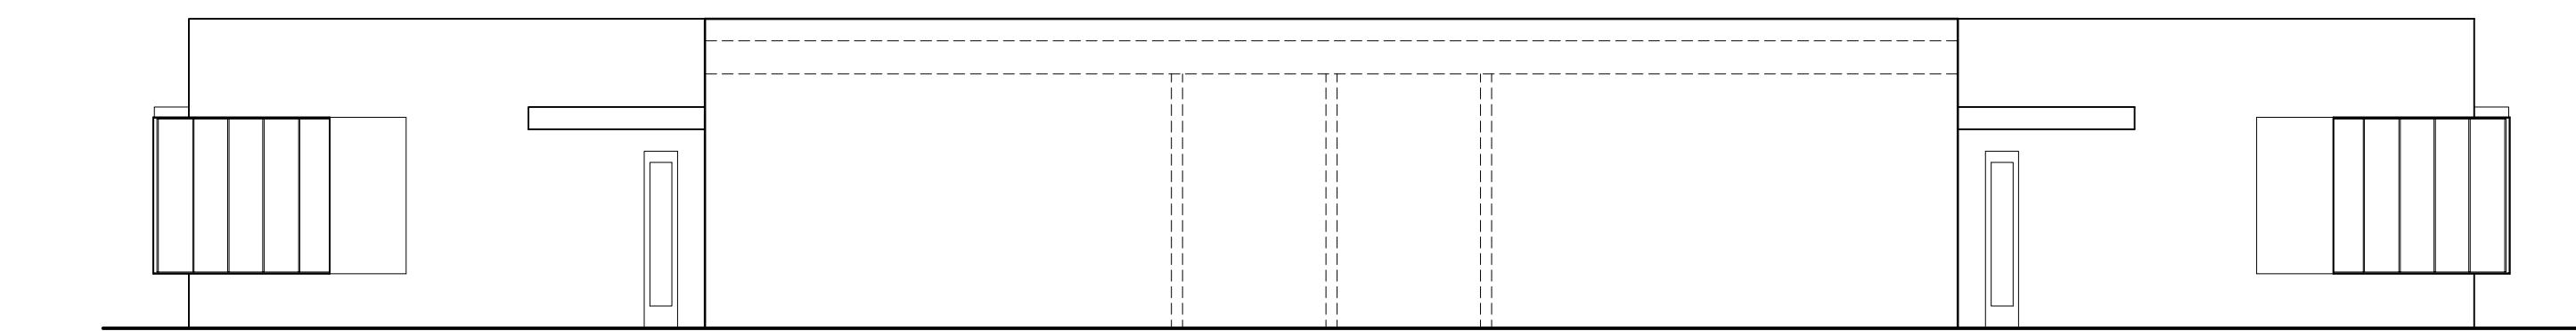

EAST ELEVATION

SCALE: 1/8"=1'-0"

a new site masterplan for
**MONTESORRI OF THE
RIO GRANDE CHARTER SCHOOL**
1650 Gabaldon Drive, NW
Albuquerque, NM 87104



G. DONALD DUDLEY AIA

ARCHITECT

SIMMS TOWER STUDIO 850
400 GOLD AVENUE SW
ALBUQUERQUE, NEW MEXICO
8 7 1 0 2
TEL 505.243.8100
FAX 505.243.8101

date:
AUGUST 18, 2008

drawn by:
GDD, RL

A-103

sequence no. of